
























PROJECT INFORMATION



SITE NAME: FIDDLEHEAD SOLAR ENERGY CENTER		ARRAY SIZE (AC)	225MW
APPROX. GPS LOCATION:	LAT: 42.417°N LONG: -84.703°W	ARRAY SIZE (DC)	270MW
PROJECT ACREAGE: 2050 ACRES			
FENCED IN ACREAGE: 1040 ACRES		ILR	1.20

LEGEND

PROJECT BOUNDARY	
PARTICIPATING PARCEL BOUNDARY	
NON - PARTICIPATING PARCEL BOUNDARY	
LIMITS OF DISTURBANCE	
TOWNSHIP BOUNDARY	
EX. OVERHEAD ELECTRICAL LINE	
EX. COUNTY DRAIN	
EX. VEGETATION	
EX. DELINEATED WETLAND	
EX. DELINEATED WATERWAY	
EX. FEMA FLOODZONE A	
EX. RIGHT-OF-WAY	
EX. RESIDENCE/STRUCTURE	
300' OCCUPIED RESIDENCE SETBACK	
ASSUMED UTILITY EASEMENT (50' OFFSET)	
100' PROPERTY LINE/RIGHT-OF-WAY SETBACK	
25' DELINEATED WETLAND SETBACK	
PROPOSED INVERTER (TYP.)	
PROPOSED FENCE (TYP.)	
PROPOSED PROJECT ACCESS ROADS (TYP.)	
PROPOSED MV COLLECTION (TYP.)	

NOTES:

1. NOT FOR CONSTRUCTION
2. SETBACKS:
 - 2.1. NEIGHBORING PARCELS - 100 FT
 - 2.2. WETLANDS - 25 FT
 - 2.3. NON-PARTICIPATING BUILDINGS - 300 FT
 - 2.4. PUBLIC ROADS - 100 FT
 - 2.5. OVERHEAD UTILITY LINES - 50 FT
 - 2.6. COUNTY DRAINS - 100 FT

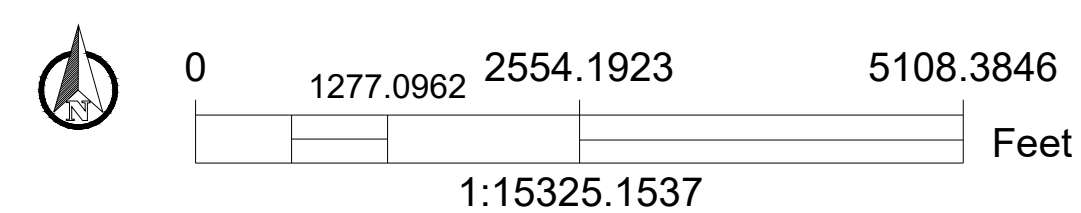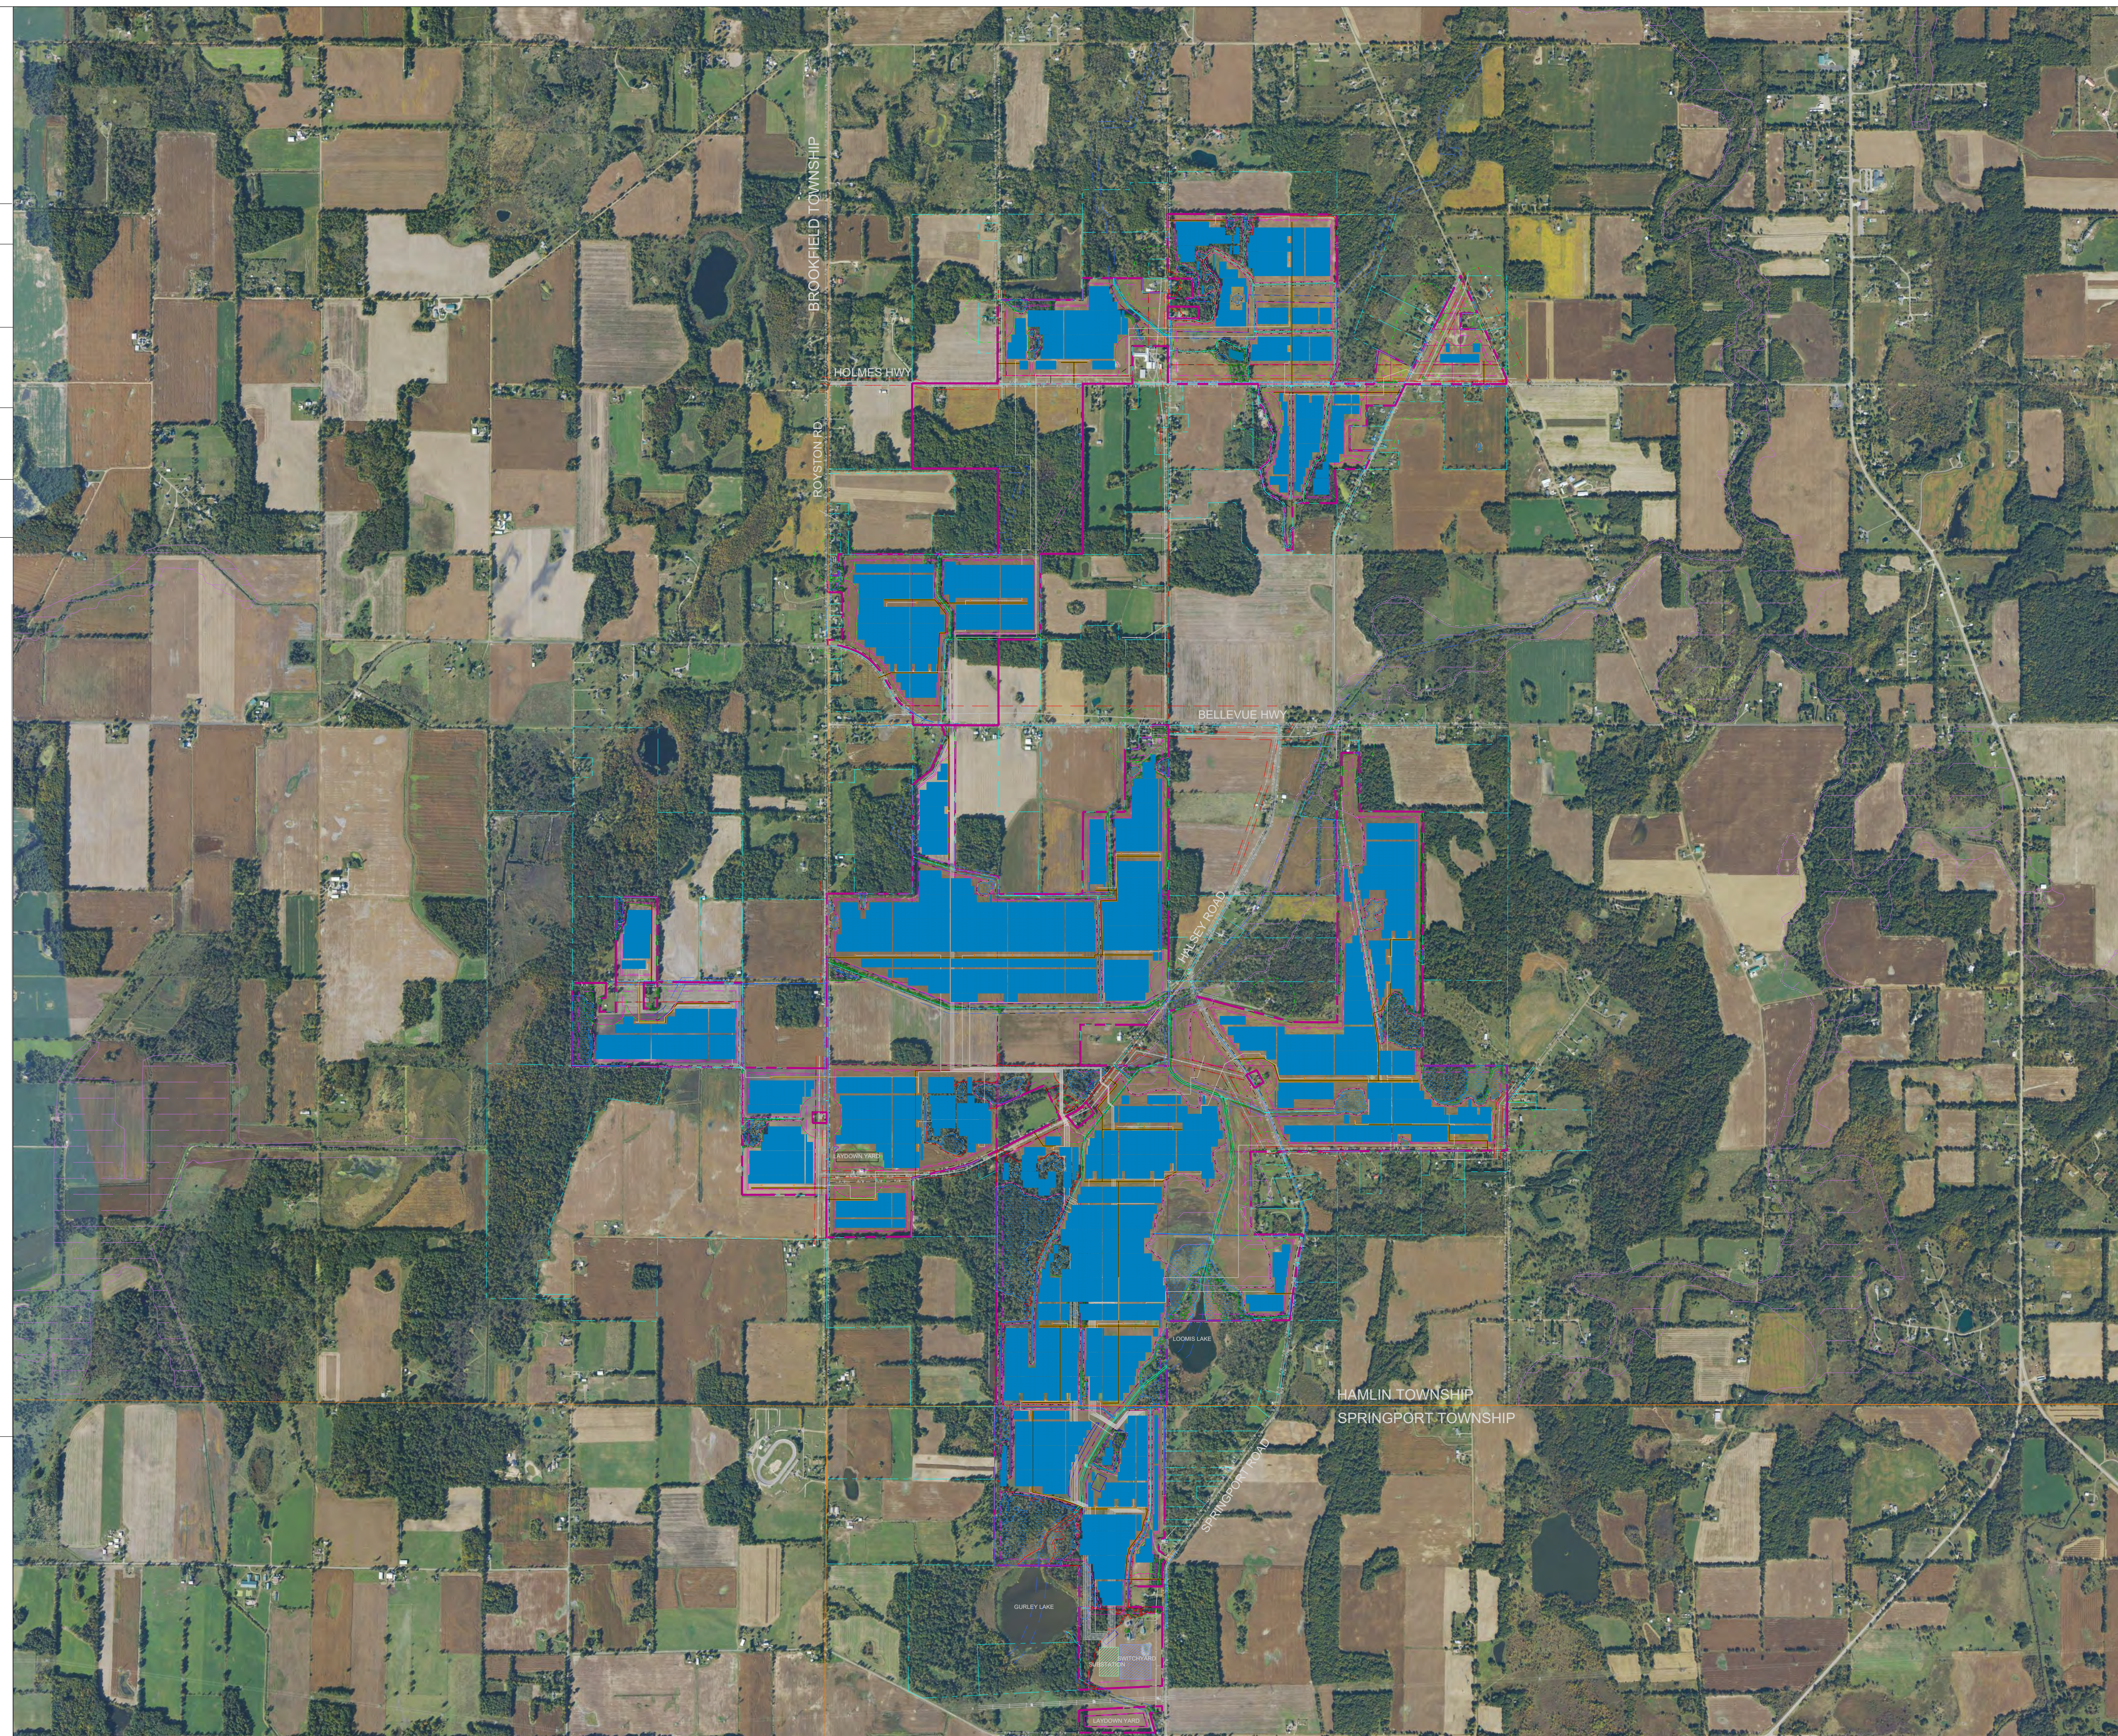

ACTUAL DIMENSIONS AND DETAILS DEPEND ON SPECIFIC CONDITIONS OF THE SITE.